


AREA CALCULATIONS	
AIR CONDITIONED	4000 SF
FRONT PORCH	210 SF
PATIO	1000 SF
GARAGE	960 SF

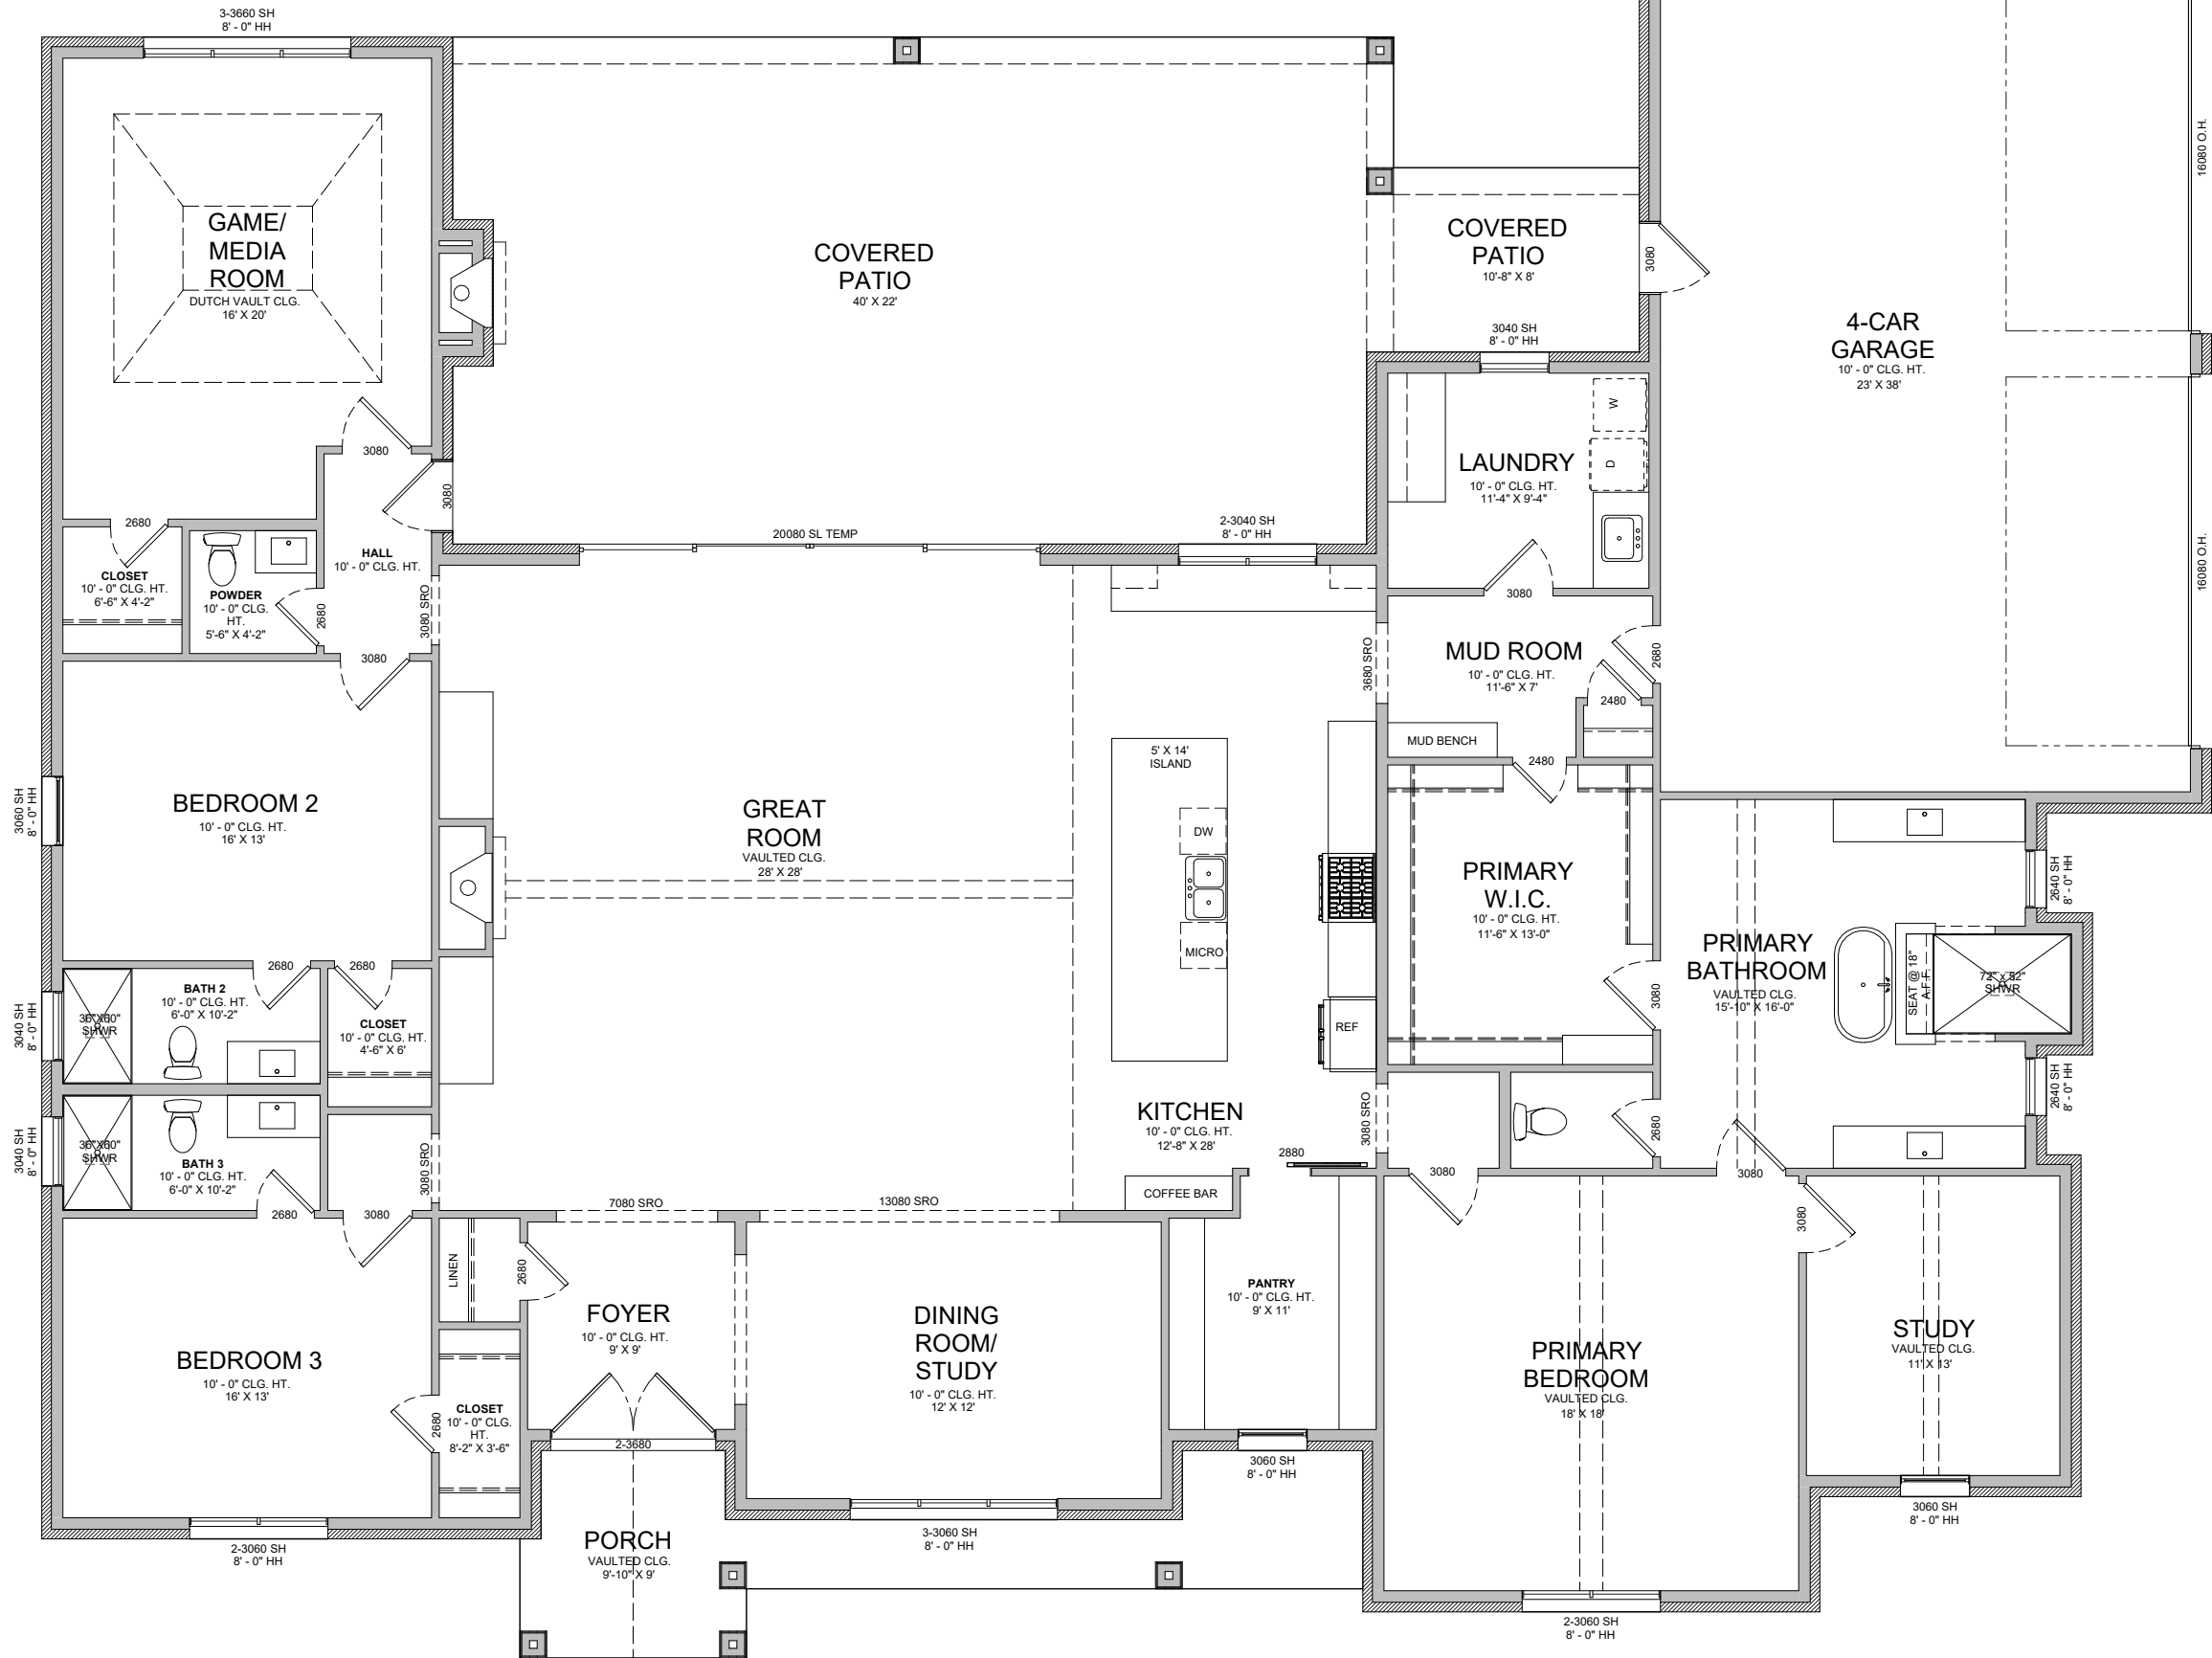

©

Copyright: This plan is the property of Land and Roots & protected under the Federal Copyright Act. Title XVII of the U.S. Code and Chapter 37 of the Code of Federal Regulations, & copyright retains title & ownership of the floor plan design. The plan cannot be used unless it is an approved builder of Land and Roots. The use of this plan either in whole or in part, including any form of derivative works thereof, for any reason without prior written permission, is strictly prohibited. This plan changed by Land and Roots as a custom version of plan for clients is still the property of Land and Roots. Willful infringement could cause settlements for statutory damages up to \$150,000 plus attorney fees, damages and loss of profits.

LAND & ROOTS  
RESIDENTIAL CUSTOM HOME DESIGN  
AND LAND DEVELOPMENT GROUP  
LANDANDROOTS.COM

PLAN: HILLTOP HAVEN

Project #:  
0016

Issue Date:  
09/30/2024

Drawn By: PO

DUE TO VARIATIONS IN CITY REQUIREMENTS, CONSTRUCTION TECHNIQUES, AND DIVERSITY IN MATERIALS, ALL DIMENSIONS AND ELEVATIONS ARE APPROXIMATE AND MAY VARY PER PLAN.

Plan Type:

3  
BED  
3.5  
BATH

Plan:

4000

Sheet Number

A1.00

SCALE: 1/8" = 1'-0"